



SURFACE MOUNTED FIXTURE ON RATED
MEMBRANE CEILING - WOOD FRAMED

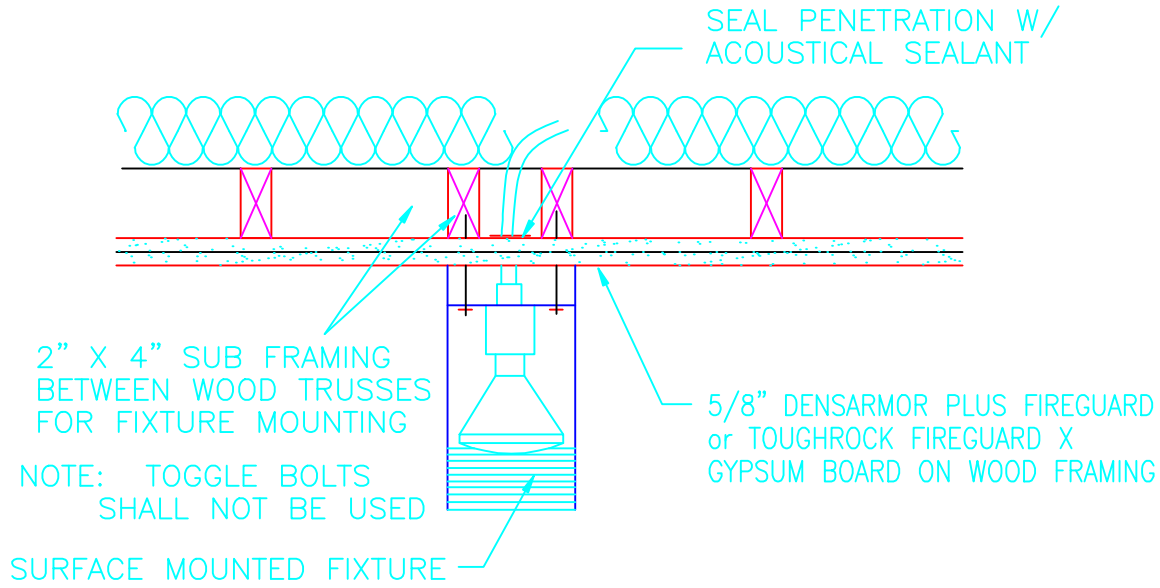

RECESSED INCANDESCENT FIXTURE ENCLOSURE
IN RATED MEMBRANE CEILING - WOOD FRAMED

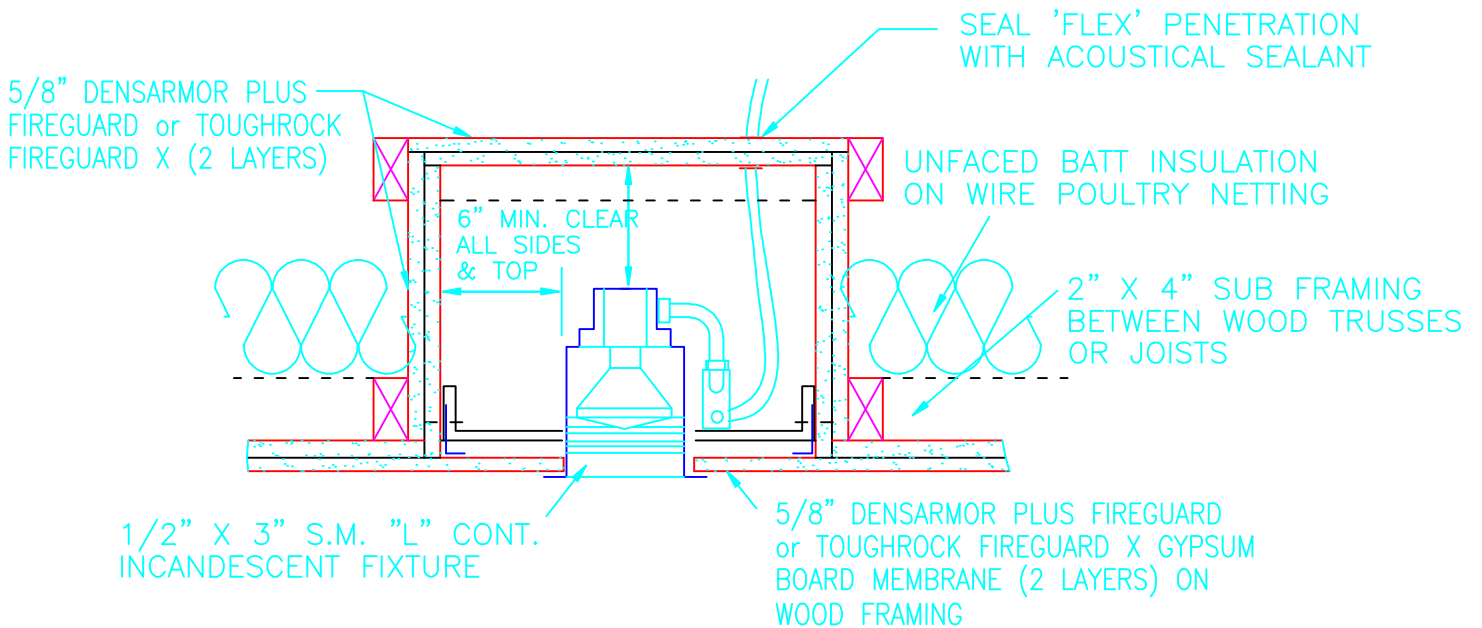

GEORGIA-PACIFIC GYPSUM, LLC IS PROVIDING THIS DETAIL AS A SERVICE TO OUR CUSTOMERS. PLEASE OBTAIN APPROVAL FROM THE PROJECT'S ARCHITECT, ENGINEER OR OTHER DESIGN AUTHORITY AND REVIEW WITH LOCAL BUILDING CODE OFFICIALS BEFORE YOU IMPLEMENT THIS DETAIL.

TECHNICAL SERVICES:
800-225-6119
WEBSITE:
www.gp.com/gypsum

Georgia-Pacific Gypsum
SKETCH NO. 35